




NORTH WEST ELEVATION

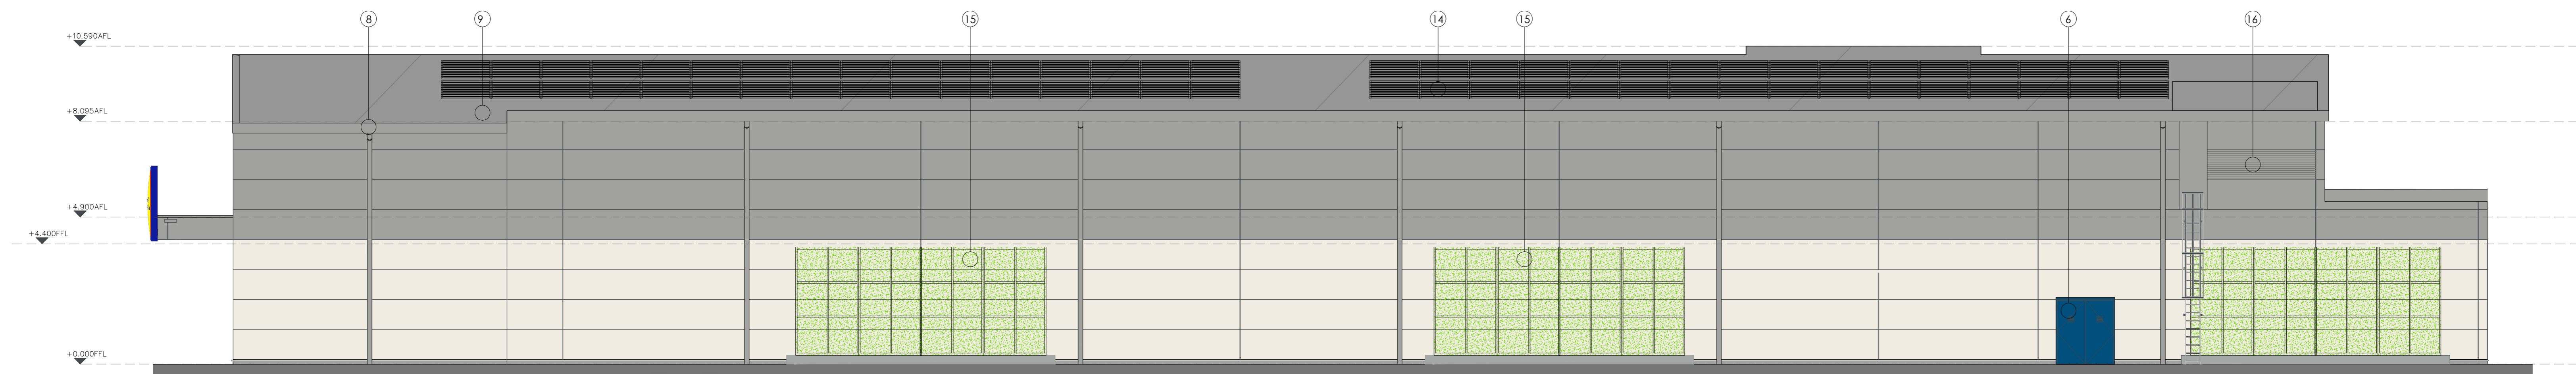


SOUTH EAST ELEVATION

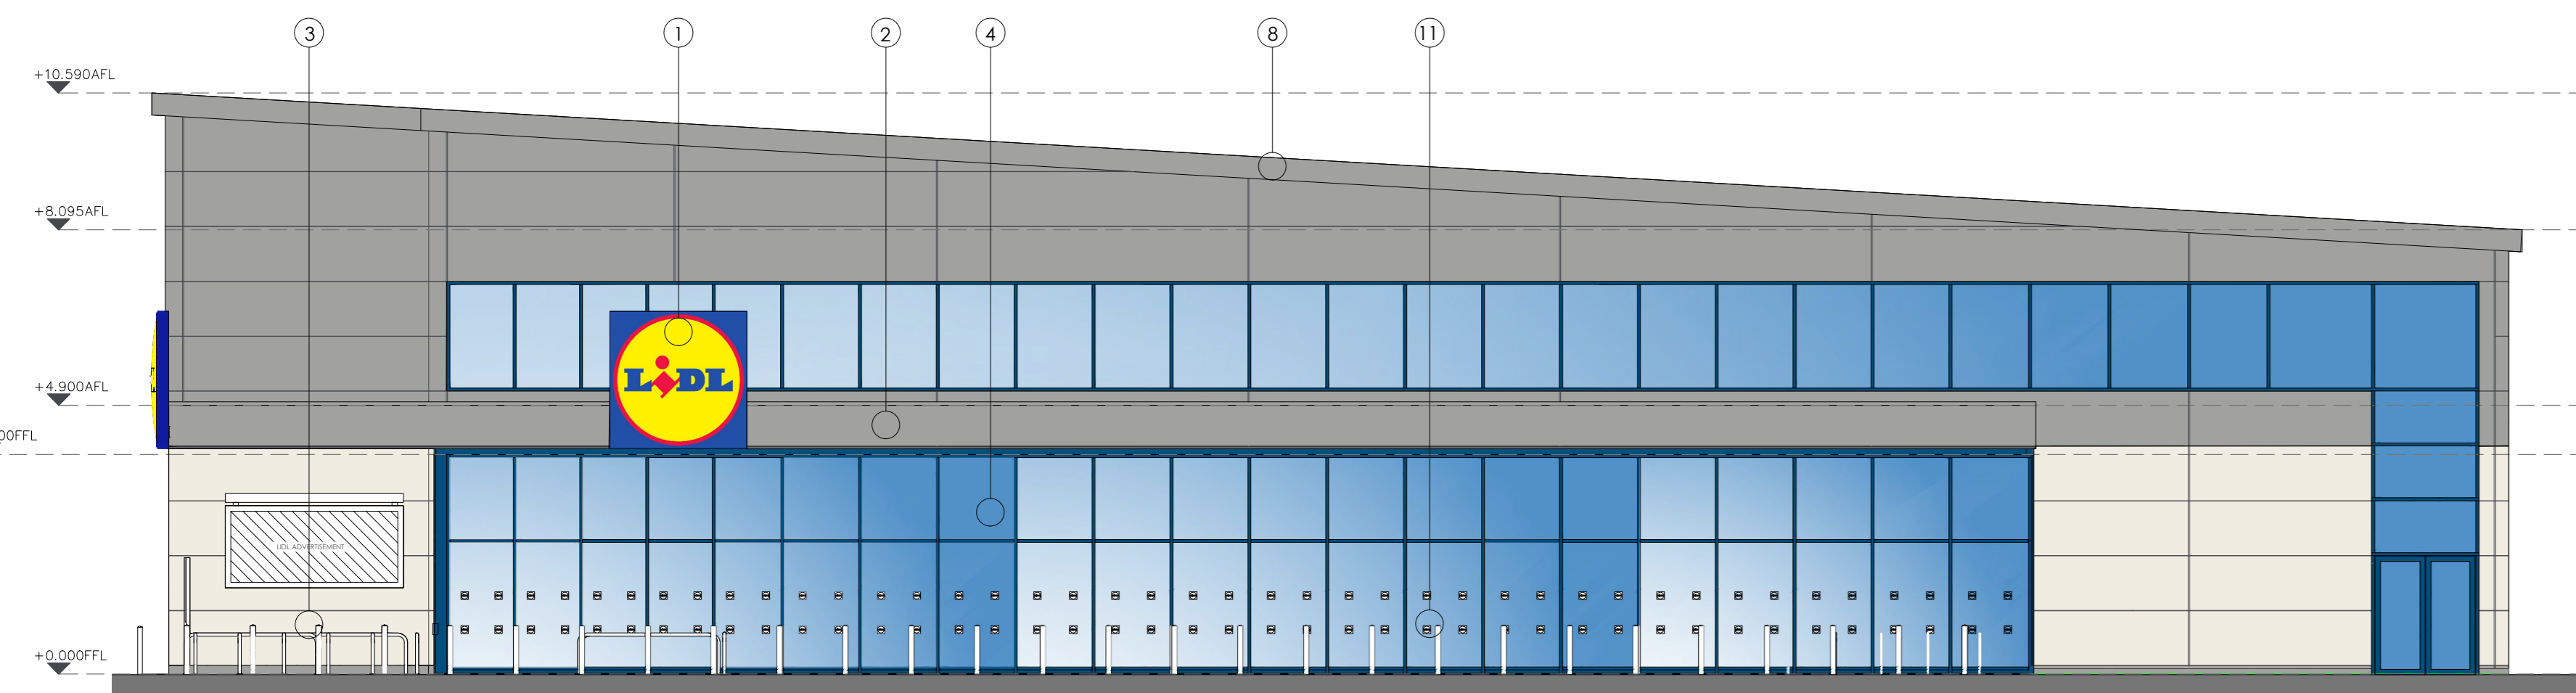

SOUTH WEST ELEVATION

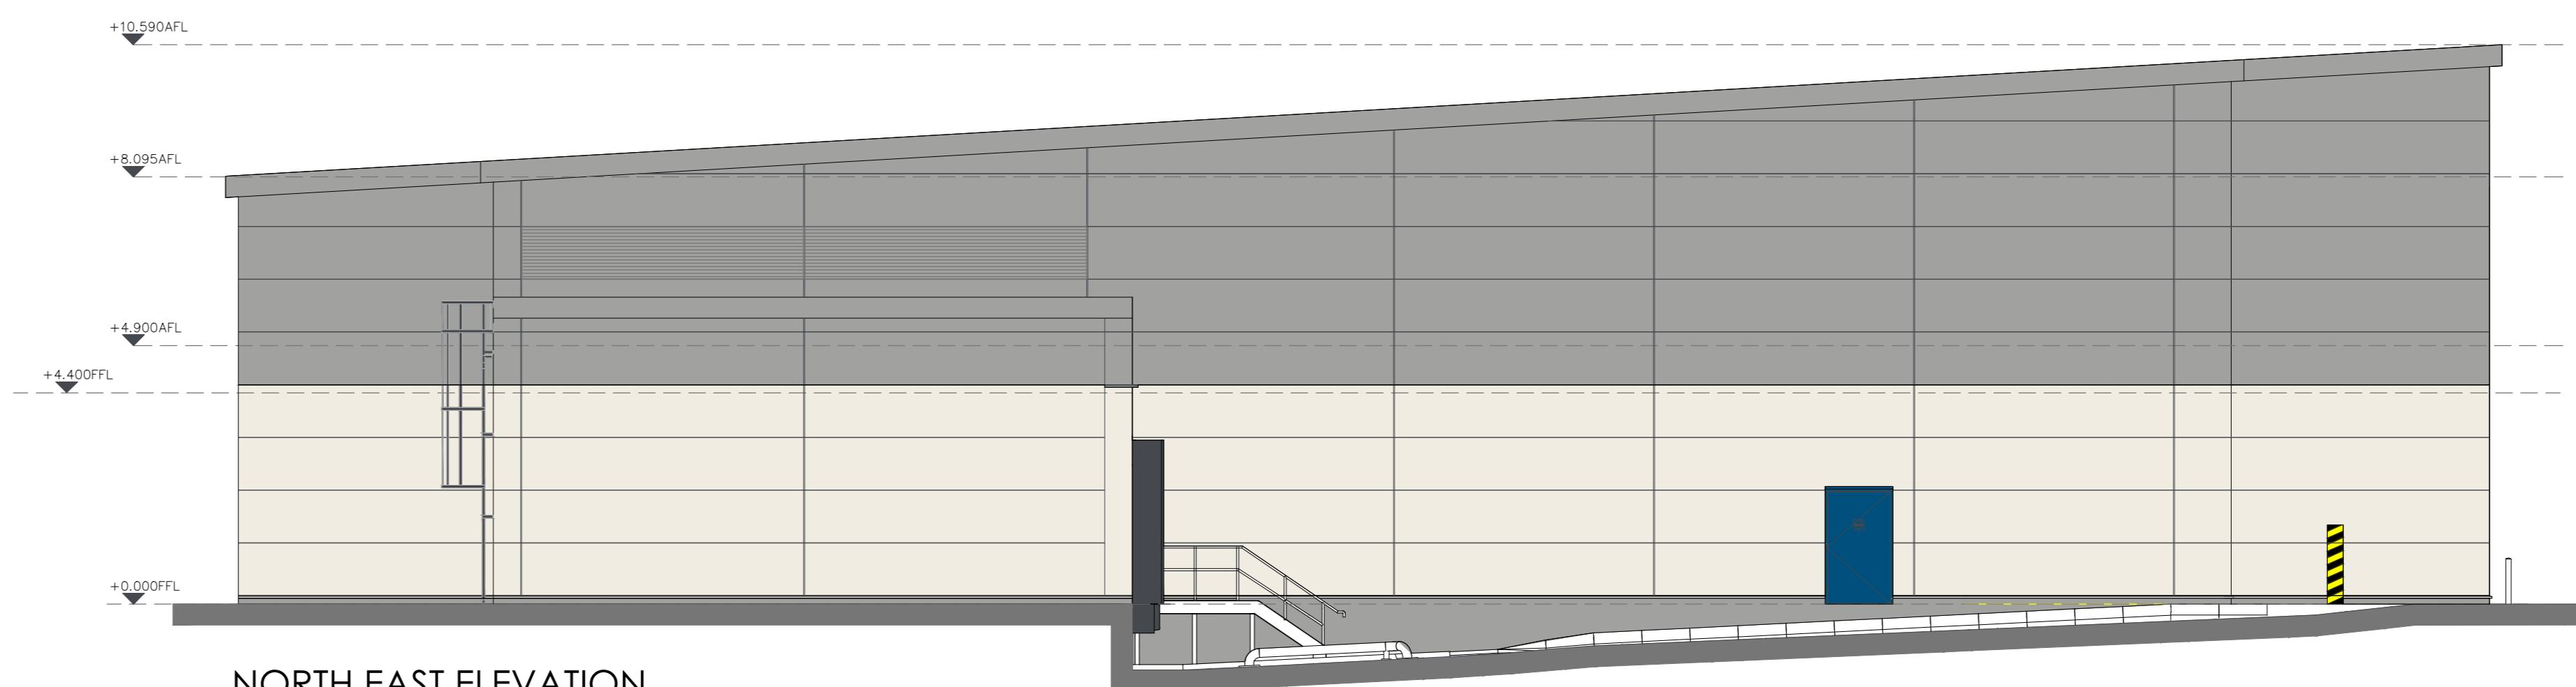

NORTH EAST ELEVATION

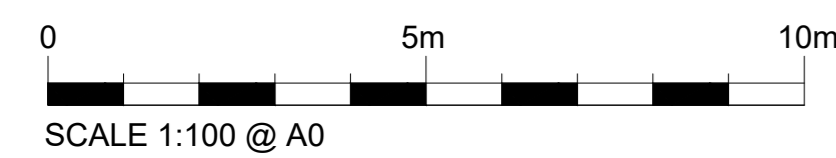

- PROPOSED MATERIALS FINISHES  
DRAWINGS TO BE USED IN CONJUNCTION WITH LIDL SPECIFICATION  
MATERIALS INDICATED ARE ILLUSTRATIVE ONLY AND MAY NOT MATCH THE FINAL FINISH.
- 1 NEW LIDL SIGNAGE INTERNALLY ILLUMINATED 2000mm x 2000mm
  - 2 PARAPET CLADDING COLOUR: SILVER METALLIC RAL 9006
  - 3 STAINLESS STEEL TROLLEY BAYS/RAILS
  - 4 PROPOSED CURTAIN WALL GLAZING COLOUR: BLUE RAL 5010
  - 5 PROPOSED WELFARE WINDOW COLOUR: BLUE RAL 5010
  - 6 PROPOSED DOOR/SHED DOORS/UTILITY ROOM COLOUR: BLUE RAL 5010
  - 7 PROPOSED DELIVERY DOCK SECTION DOOR COLOUR: BLUE RAL 5010 WITH DOCK PILE
  - 8 NEW METAL CLADDING TO SORTERS, FACIAL NEW TRAIL, FLASHING, CUTTES AND RAMP COLOUR: SILVER METALLIC RAL 9006 (S&B RMP'S TO HAVE AIR CLIMATE GUARDS)
  - 9 PROPOSED COMPASS ROOF CLADDING TO BE DETAILLED TO MATCH WALL CLADDING COLOUR: SILVER METALLIC RAL 9006
  - 10 HOV BOLLARD 1000MM HIGH BLACK AND YELLOW
  - 11 WALL MOUNTED BOLLARDS SHOWN INDICATIVELY SUBJECT TO SIGNAGE APPROVAL
  - 12 STAINLESS STEEL BOLLARDS TO BE DOWND-TOP MARINE GRADE 316, 1000MM HIGH
  - 13 GALVANISED STAINLESS STEEL DRIVERS STAIRS
  - 14 ROOF MOUNTED SOLAR PV PANELS
  - 15 GREEN WALL
  - 16 PLANT COVER RAL 9006
- CLADDING PANELS IN WHITE RAL 9010
  - CLADDING PANELS IN SILVER METALLIC RAL 9006
  - RENDERED FINISH TO MATCH RAL 9006



**IMPORTANT INFORMATION**  
DIMENSIONS TO BE CONFIRMED ON SITE PRIOR TO START OF WORKS AND OAS TO BE INFORMED OF DISCREPANCIES IMMEDIATELY. NO DIMENSIONS TO BE CALLED FROM THIS DRAWING.  
ALL MATERIALS AND WORKS ARE TO BE CARRIED OUT IN ACCORDANCE WITH THE LATEST REVISIONS OF THE APPROPRIATE BRITISH STANDARDS OR EURO CODES, PLANNING APPROVAL, CURRENT BUILDING REGULATIONS AND CODES OF PRACTICE. PARTY WALLS/SECTION UNDER THE PARTY WALL ACT ARE TO BE SERVED BY THE PROPERTY OWNER OR APPOINTED THIRD PARTY BY PROPERTY OWNER.  
HEALTH AND SAFETY - COME WITH THESE REGULATIONS APPLY TO ALL CONSTRUCTION WORKS TO BE CARRIED OUT AND APPLY TO DESIGNERS, CONTRACTORS AND THE CLIENT. AS SUCH ALL PARTIES HAVE DUTIES UNDER THESE REGULATIONS.

Notes



Rev	Date	Description	Revised By	Checked By

**Client:** LIDL GREAT BRITAIN LTD  
1ST FLOOR, 807-829 LONGBRIDGE ROAD, DAGENHAM, ESSEX, RM8 2DB.  
**Project Name:** FOOTSCRAY HIGH STREET, SIDCUP, KENT, DA14 5HJ  
**Drawing Title:** PROPOSED ELEVATIONS

**Project No:** 19208  
**Drawing No:** AD 214  
**Drawn By:** EH  
**Checked By:** LMC  
**Date:** DEC 2020  
**Scale @ A0:** 1:100

**Drawing Status:** PLANNING

**ONE DESIGN ARCHITECTURAL SERVICES**  
One Design Architectural Services Ltd  
Unit 1 Merchants Quay  
West Yorkshire, BD17 7DB  
Tel: 01274 551188  
www.onedesignarchs.com  
mail@onedesignarchs.com  
Registered in England & Wales No: 8355643